


Mission Creek Channel

226

UNION LUMBER CO'S MILL  
NIGHT & SUNDAY WATCHMAN - POWER STEAM  
FUEL SHAVINGS COLL. & BLOWN INTO WRAULT CITY WATER  
PUMP CONN. WITH HYD'S & HOSE AS SHOWN - CORR. IN ROOFS - RUK. F.A.B. IN MILL

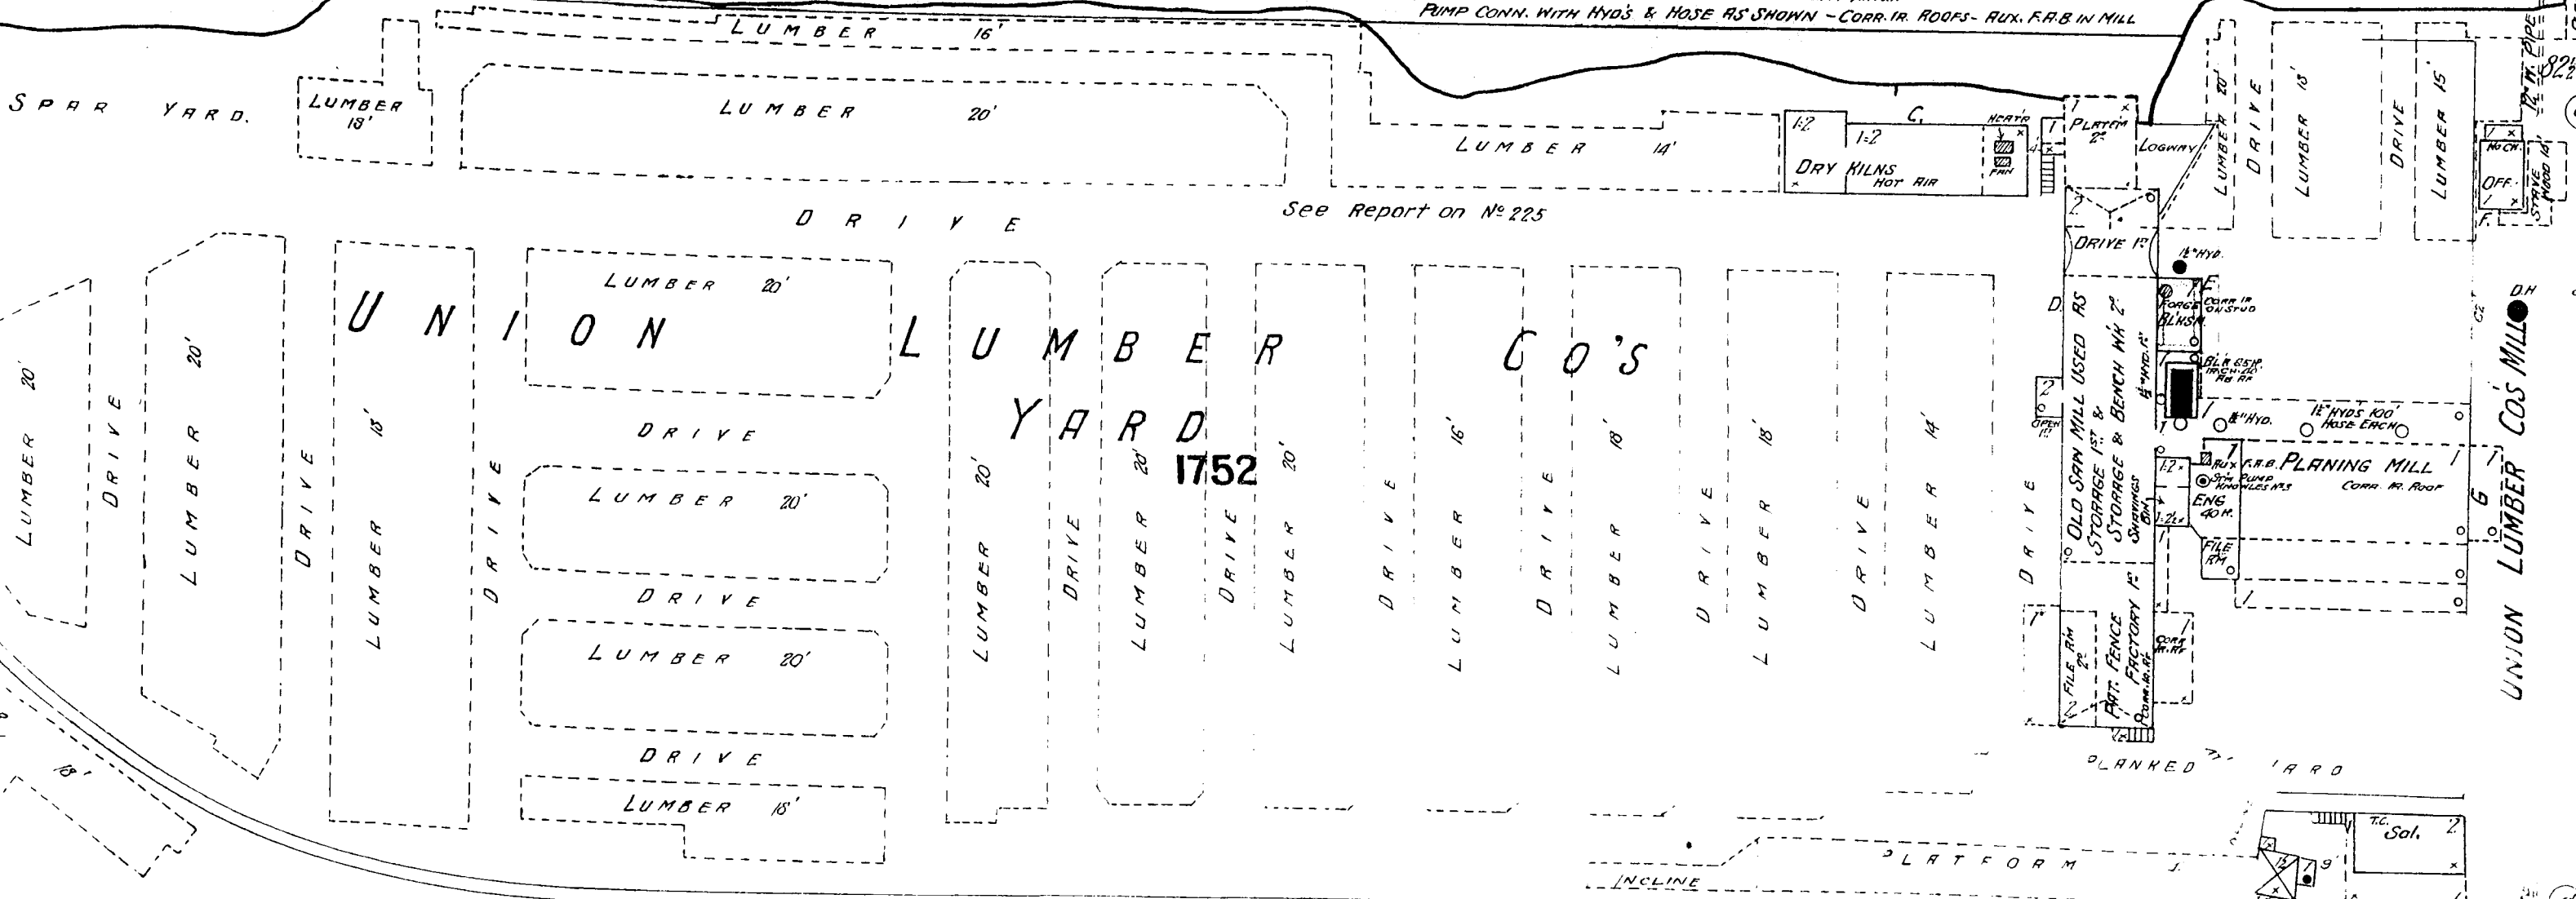


HOOPER NOT OPENED



PACIFIC LUMBER CO'S YARD

AVERAGE AMOUNT OF LUMBER 3,500,000 FEET  
NIGHT & SUNDAY WATCHMAN 200' X 24' HOSE KEPT IN OFF. BLDG.  
ALL DRIVES PLANNED

LUMBER SHEDS  
OPEN SIDES

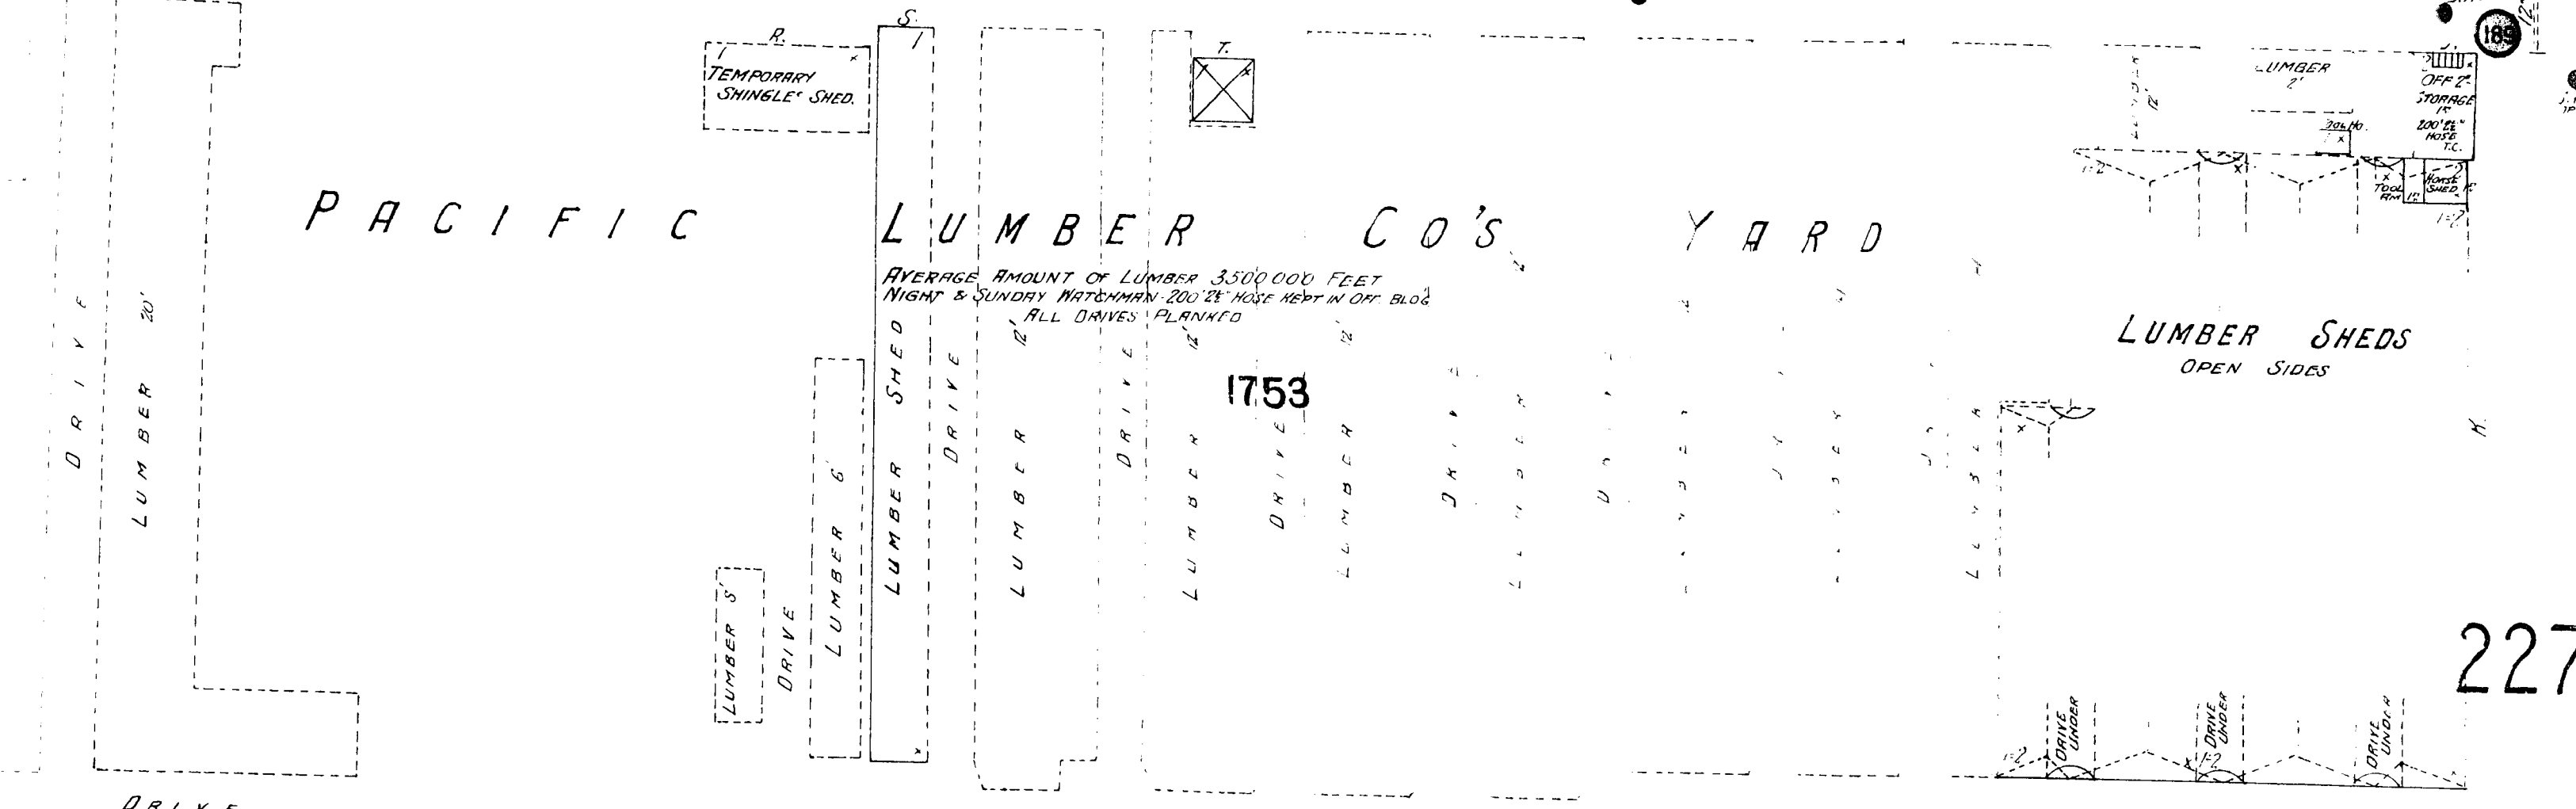


IRWIN

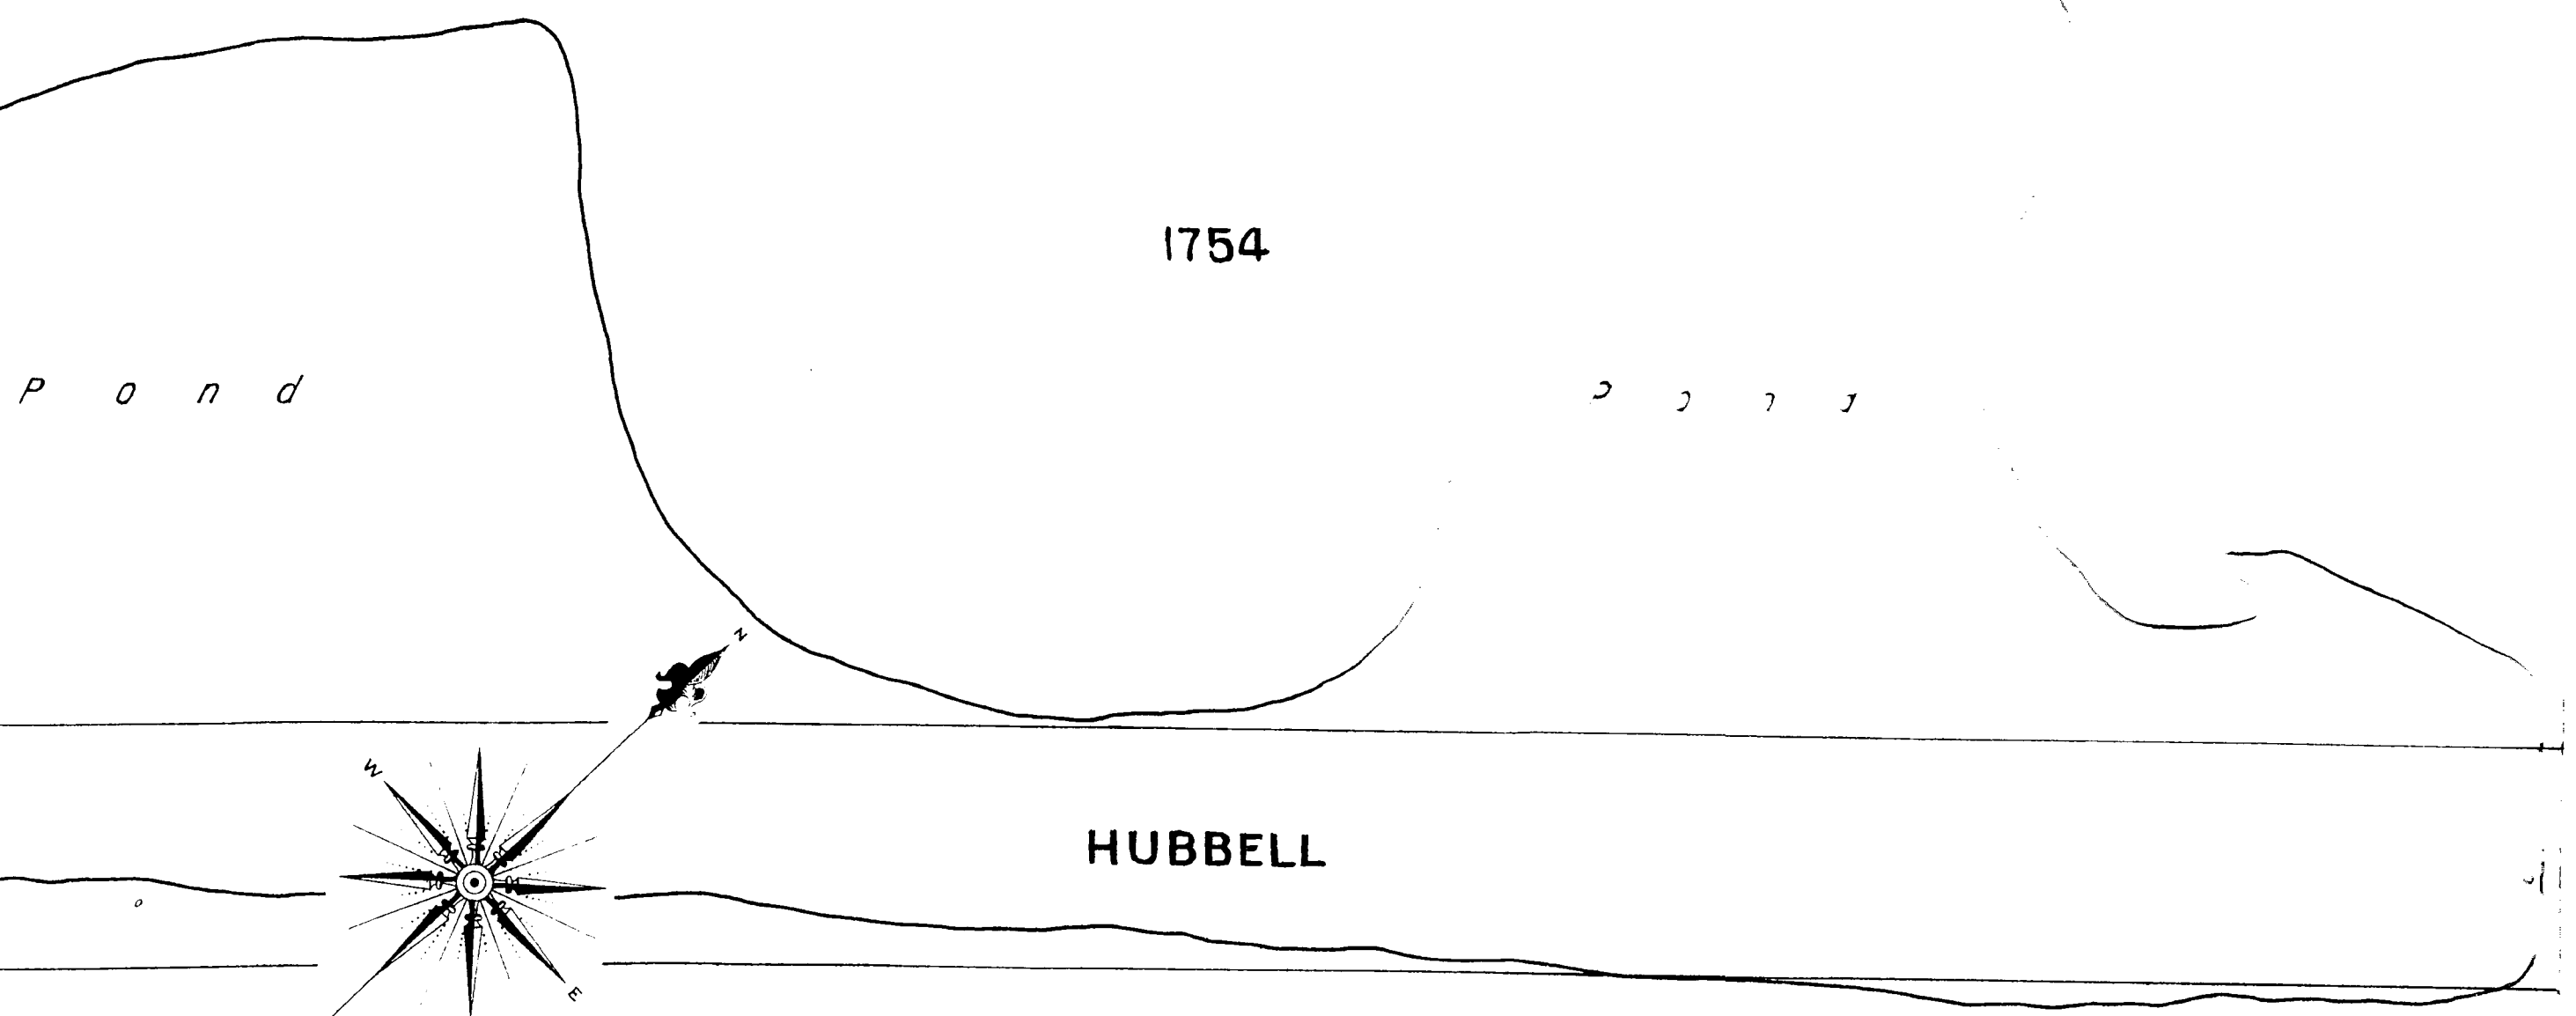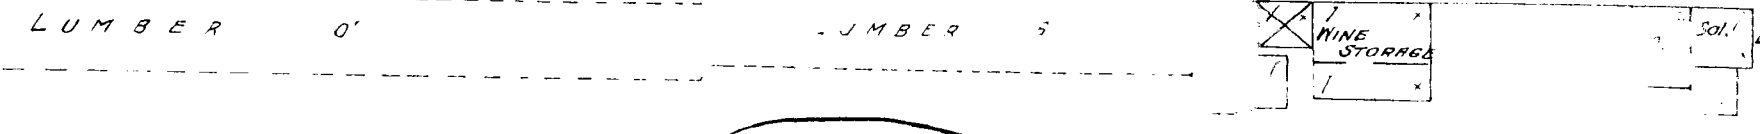

HUBBELL

1755

Scale of Feet.

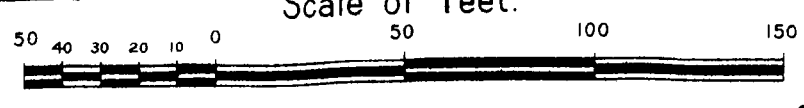

SOUTH 224 NOT OPENED

SEVENTH

225

227

SEVENTH

822

1372