

UTAH ST.

547

20TH ST.

1442

AV.

740

MAGDALENE ASYLUM.

522

POTRERO

WATER SUPPLY FROM WELLS BY TWO STEAM PUMPS INTO TANKS AS SHOWN. FIRE HYDRANTS CONNECTED WITH 4000 GAL. TANK & PUMP.


21ST

ST.

551

SAN BRUNO

VERMONT

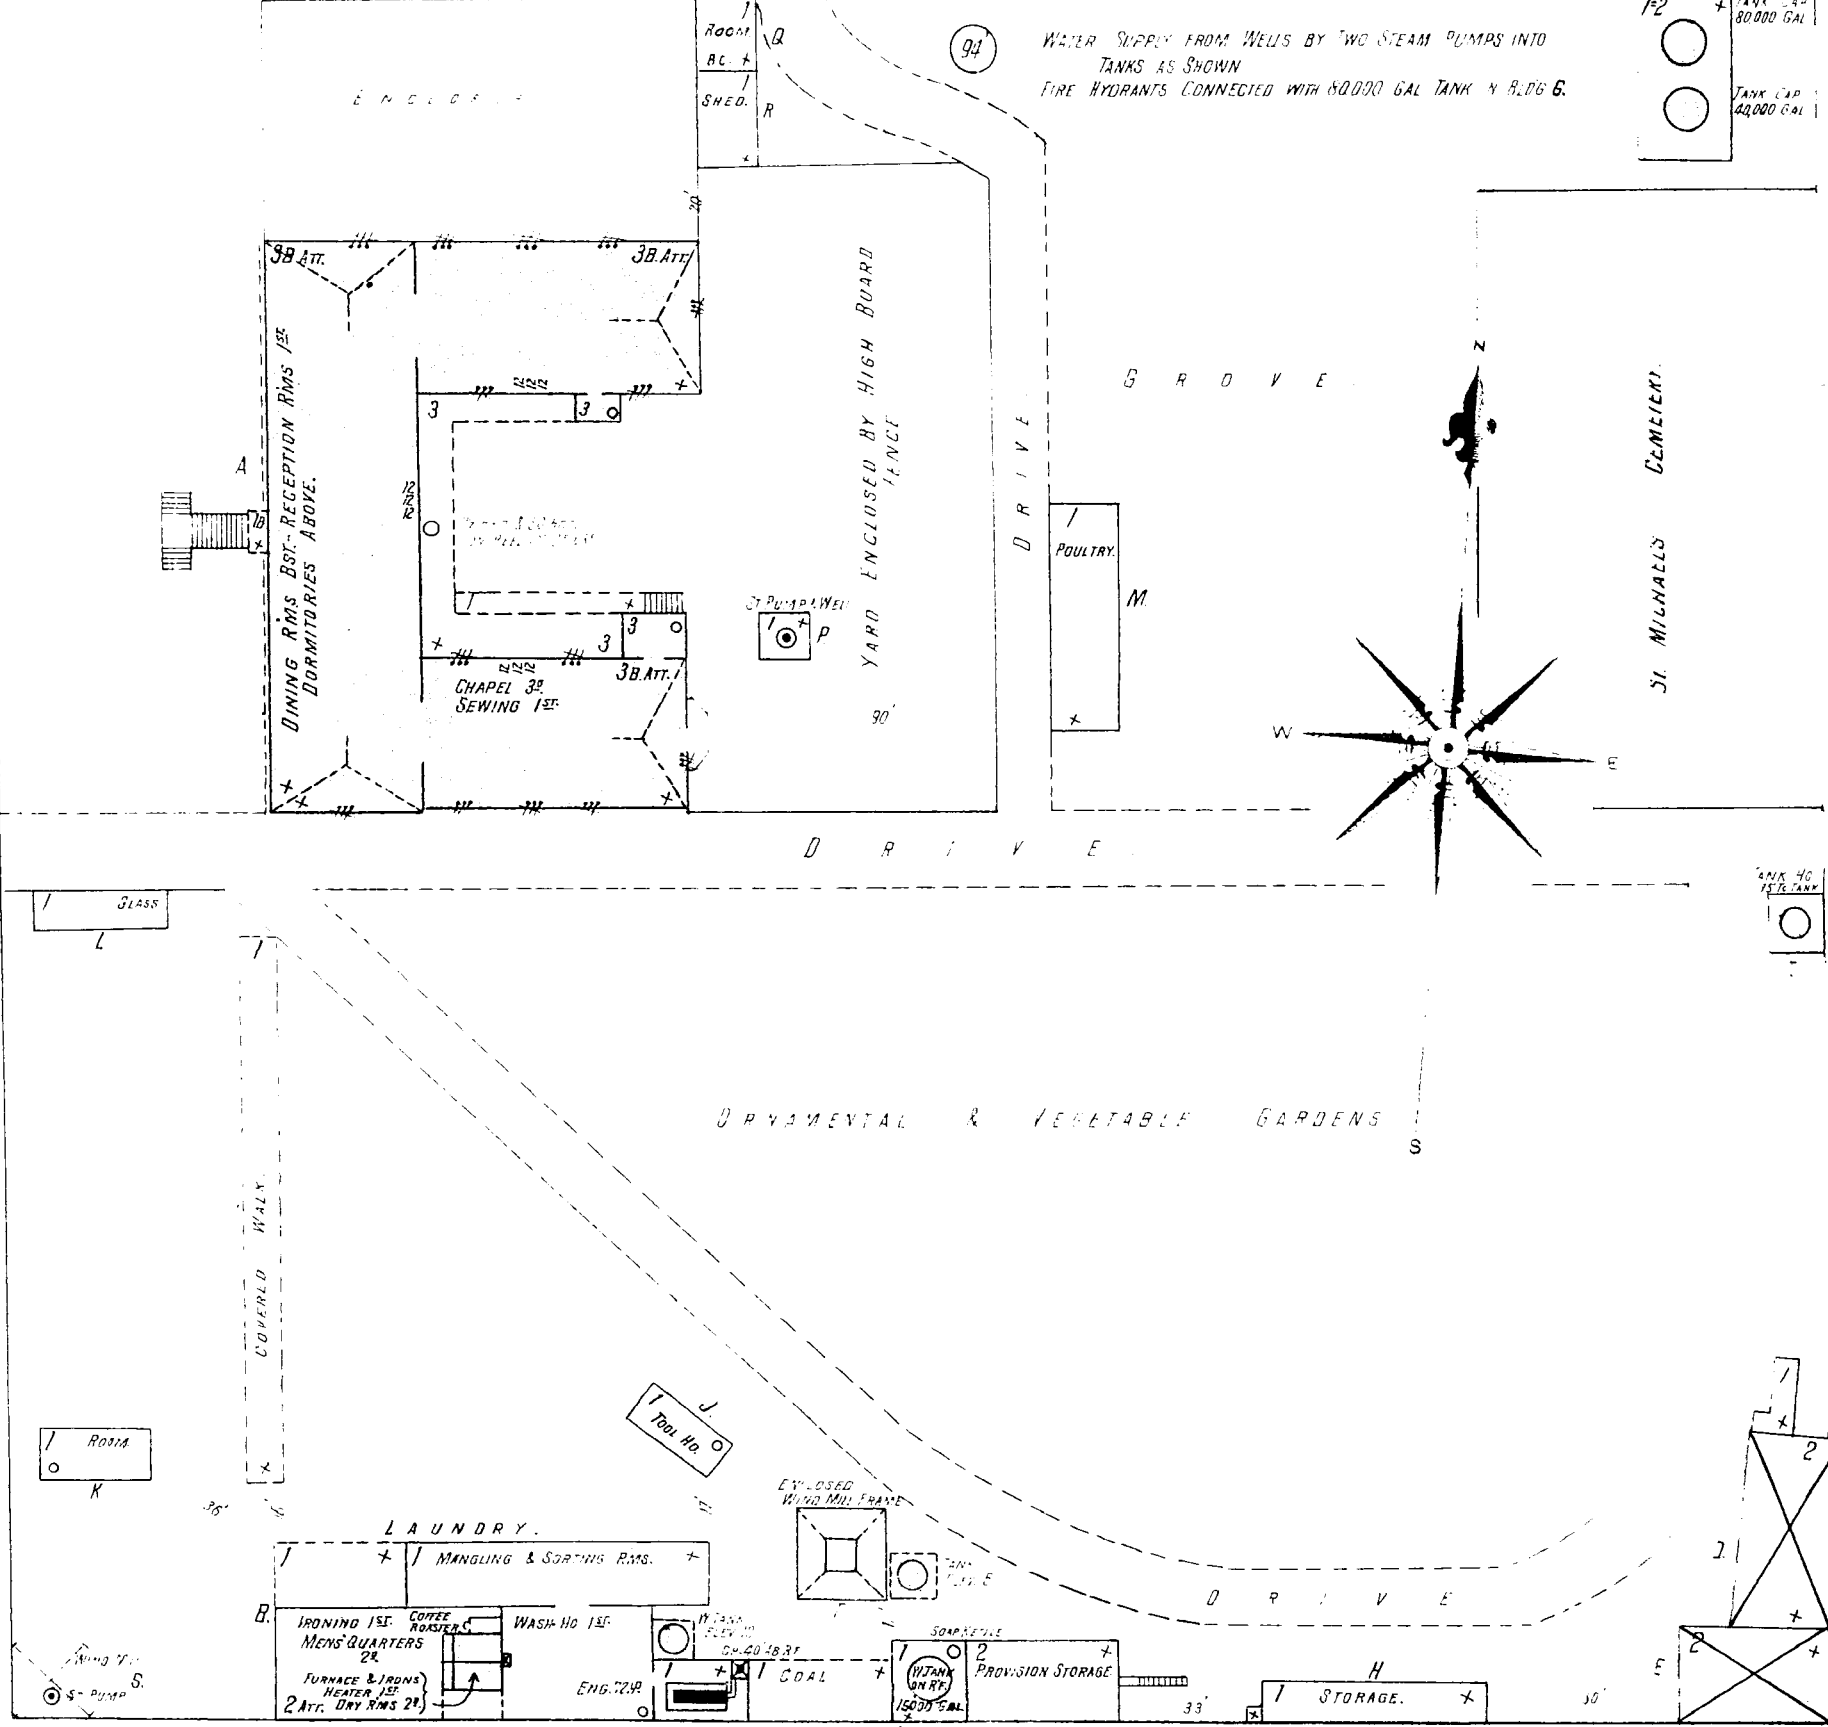

1455

22ND ST.

563

Scale of Feet

