

551

22ND ST.

16" W. PIPE  
12" W. PIPE  
100

80

522


### CITY AND COUNTY HOSPITAL

ONE NIGHT GATEKEEPER AND TWO NIGHT WATCHMEN -  
75 HAND GRENADES AND 5 CHEMICAL FIRE EXTGRS IN BUILDINGS

AV.

POTRERO

520

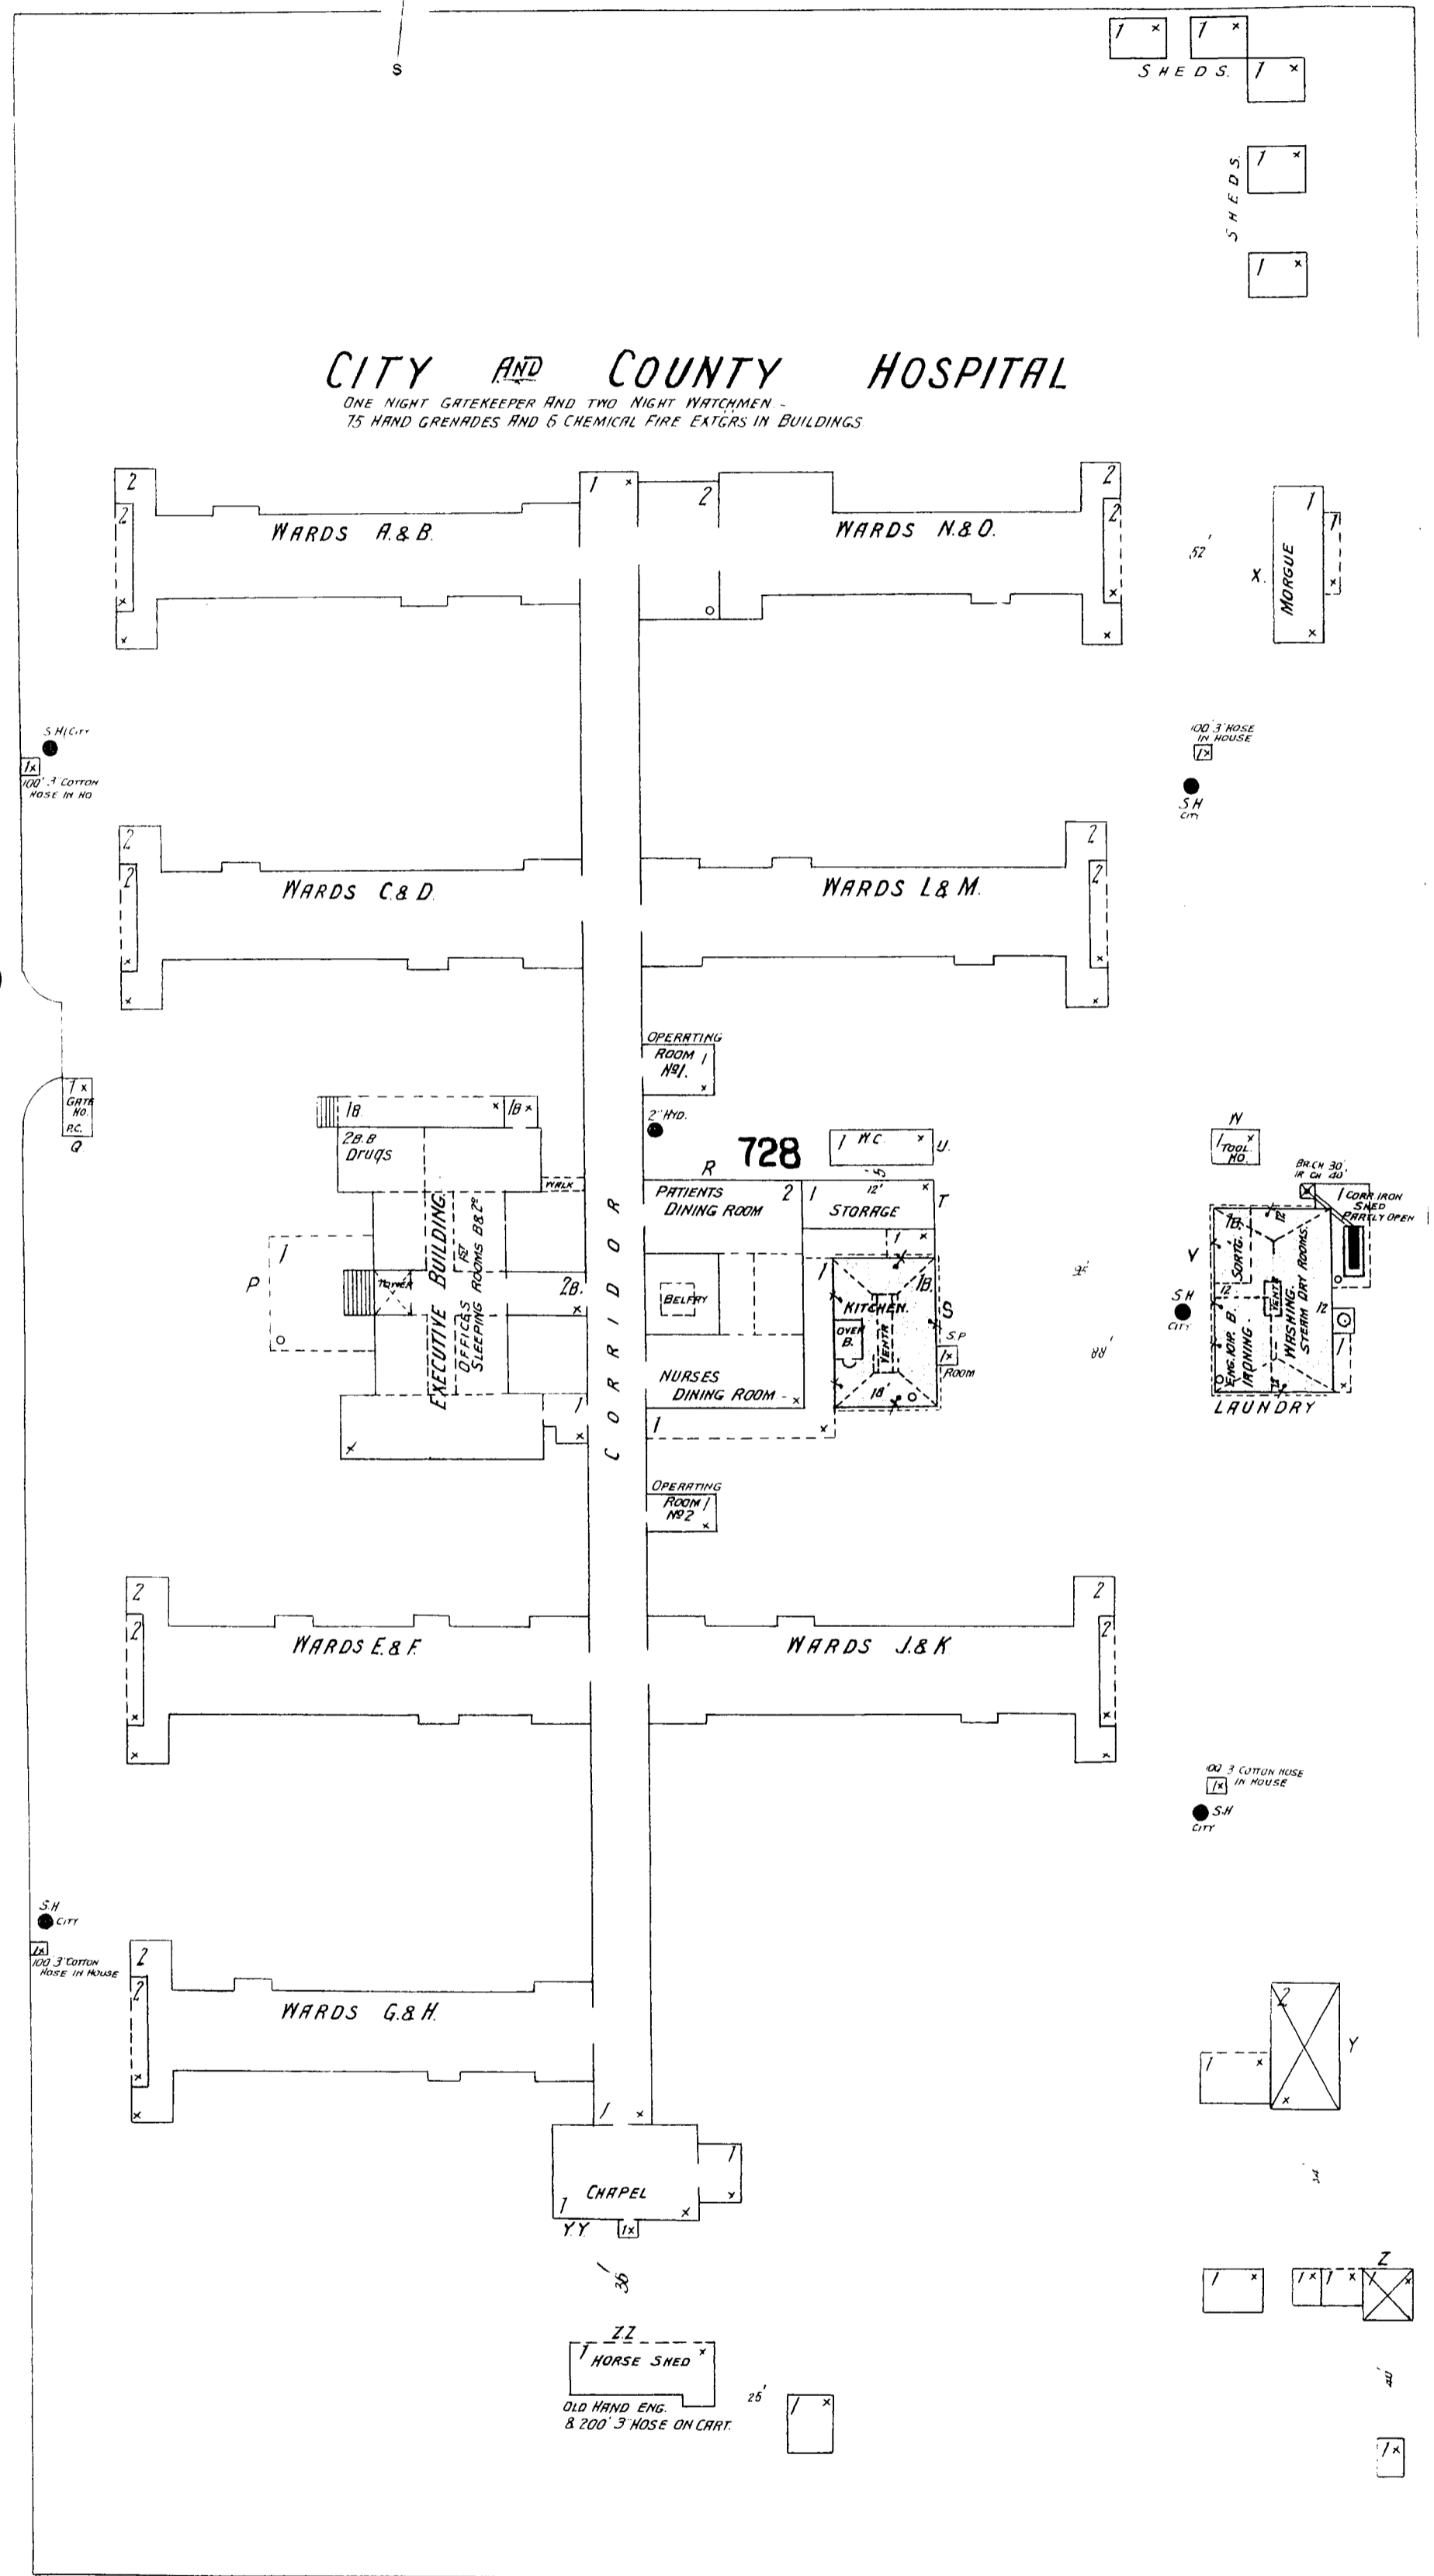

AV.


SAN BRUNO

23RD ST.

565

8" W. PIPE  
100


30

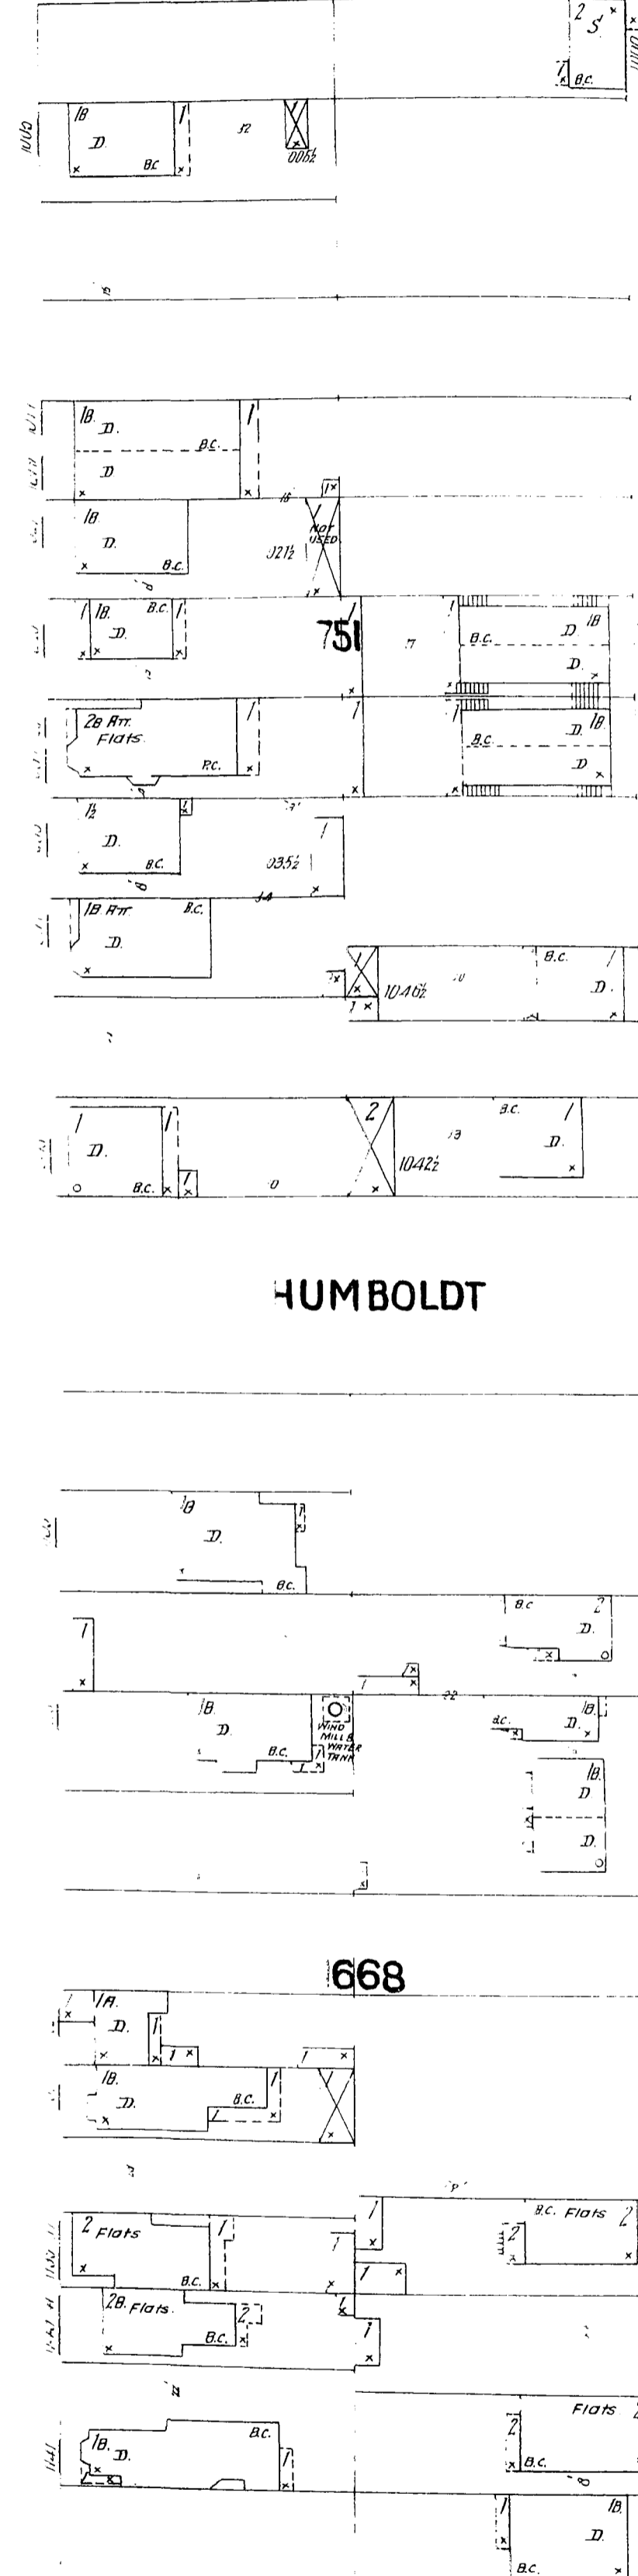

### HUMBOLDT

668

Scale of Feet.

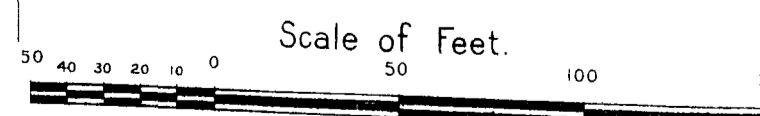

564 63

VERMONT