

145

174

GLEN PARK AV.

147



148

W. MISSION ST.

TWELFTH

TWELFTH

BYETTE

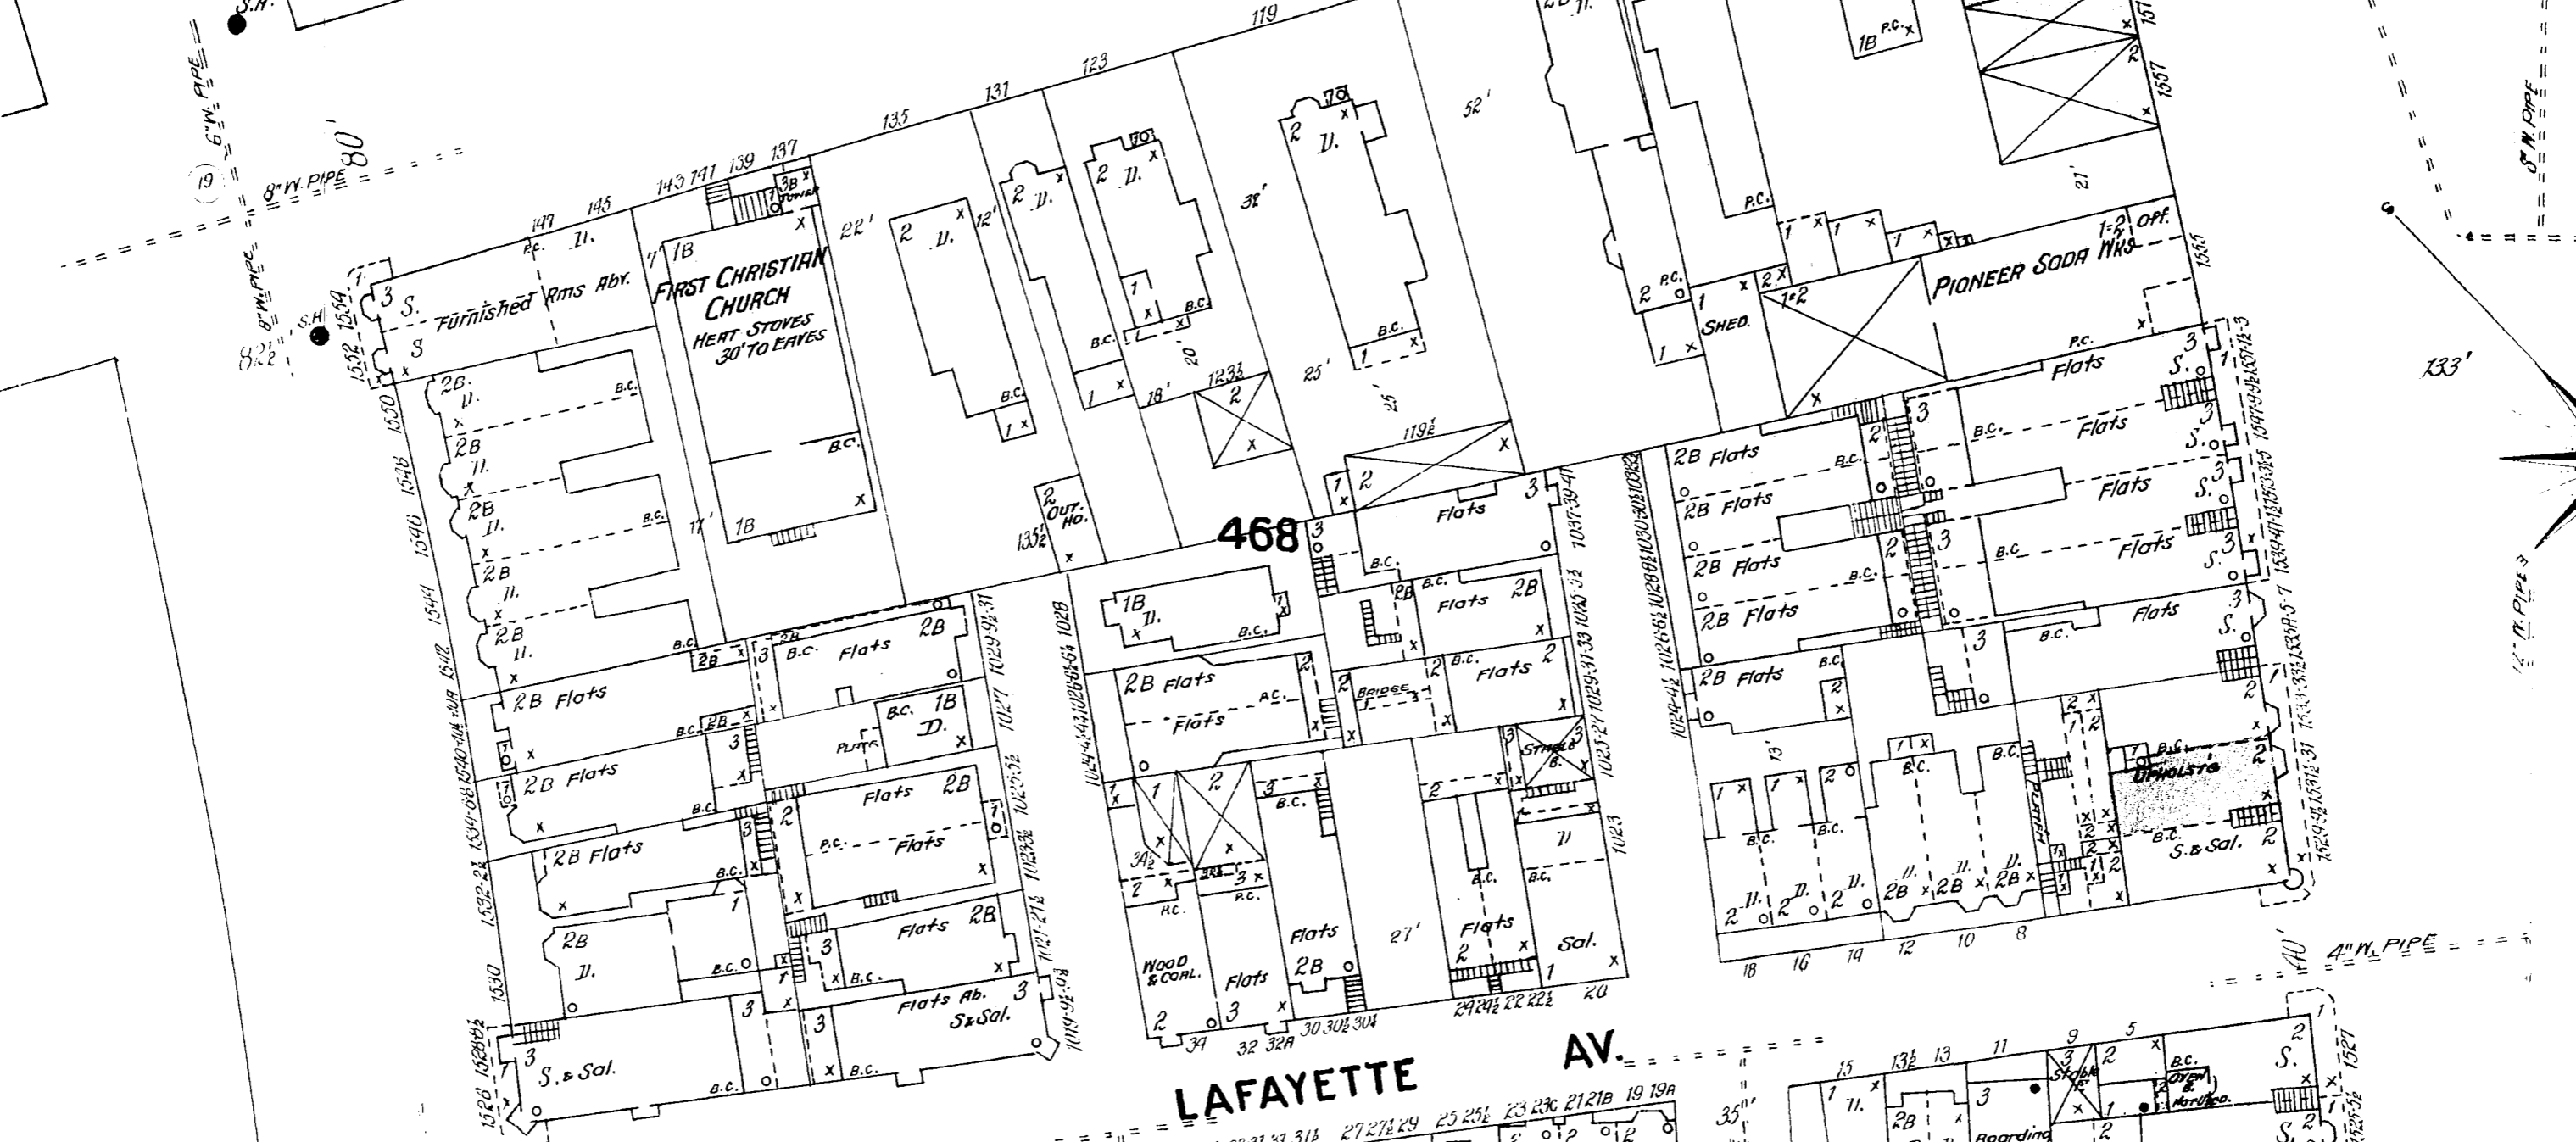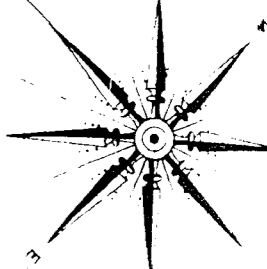

468

LAFAYETTE AV.

170


HOWARD

NATOMA

MINNA

MISSION

14645

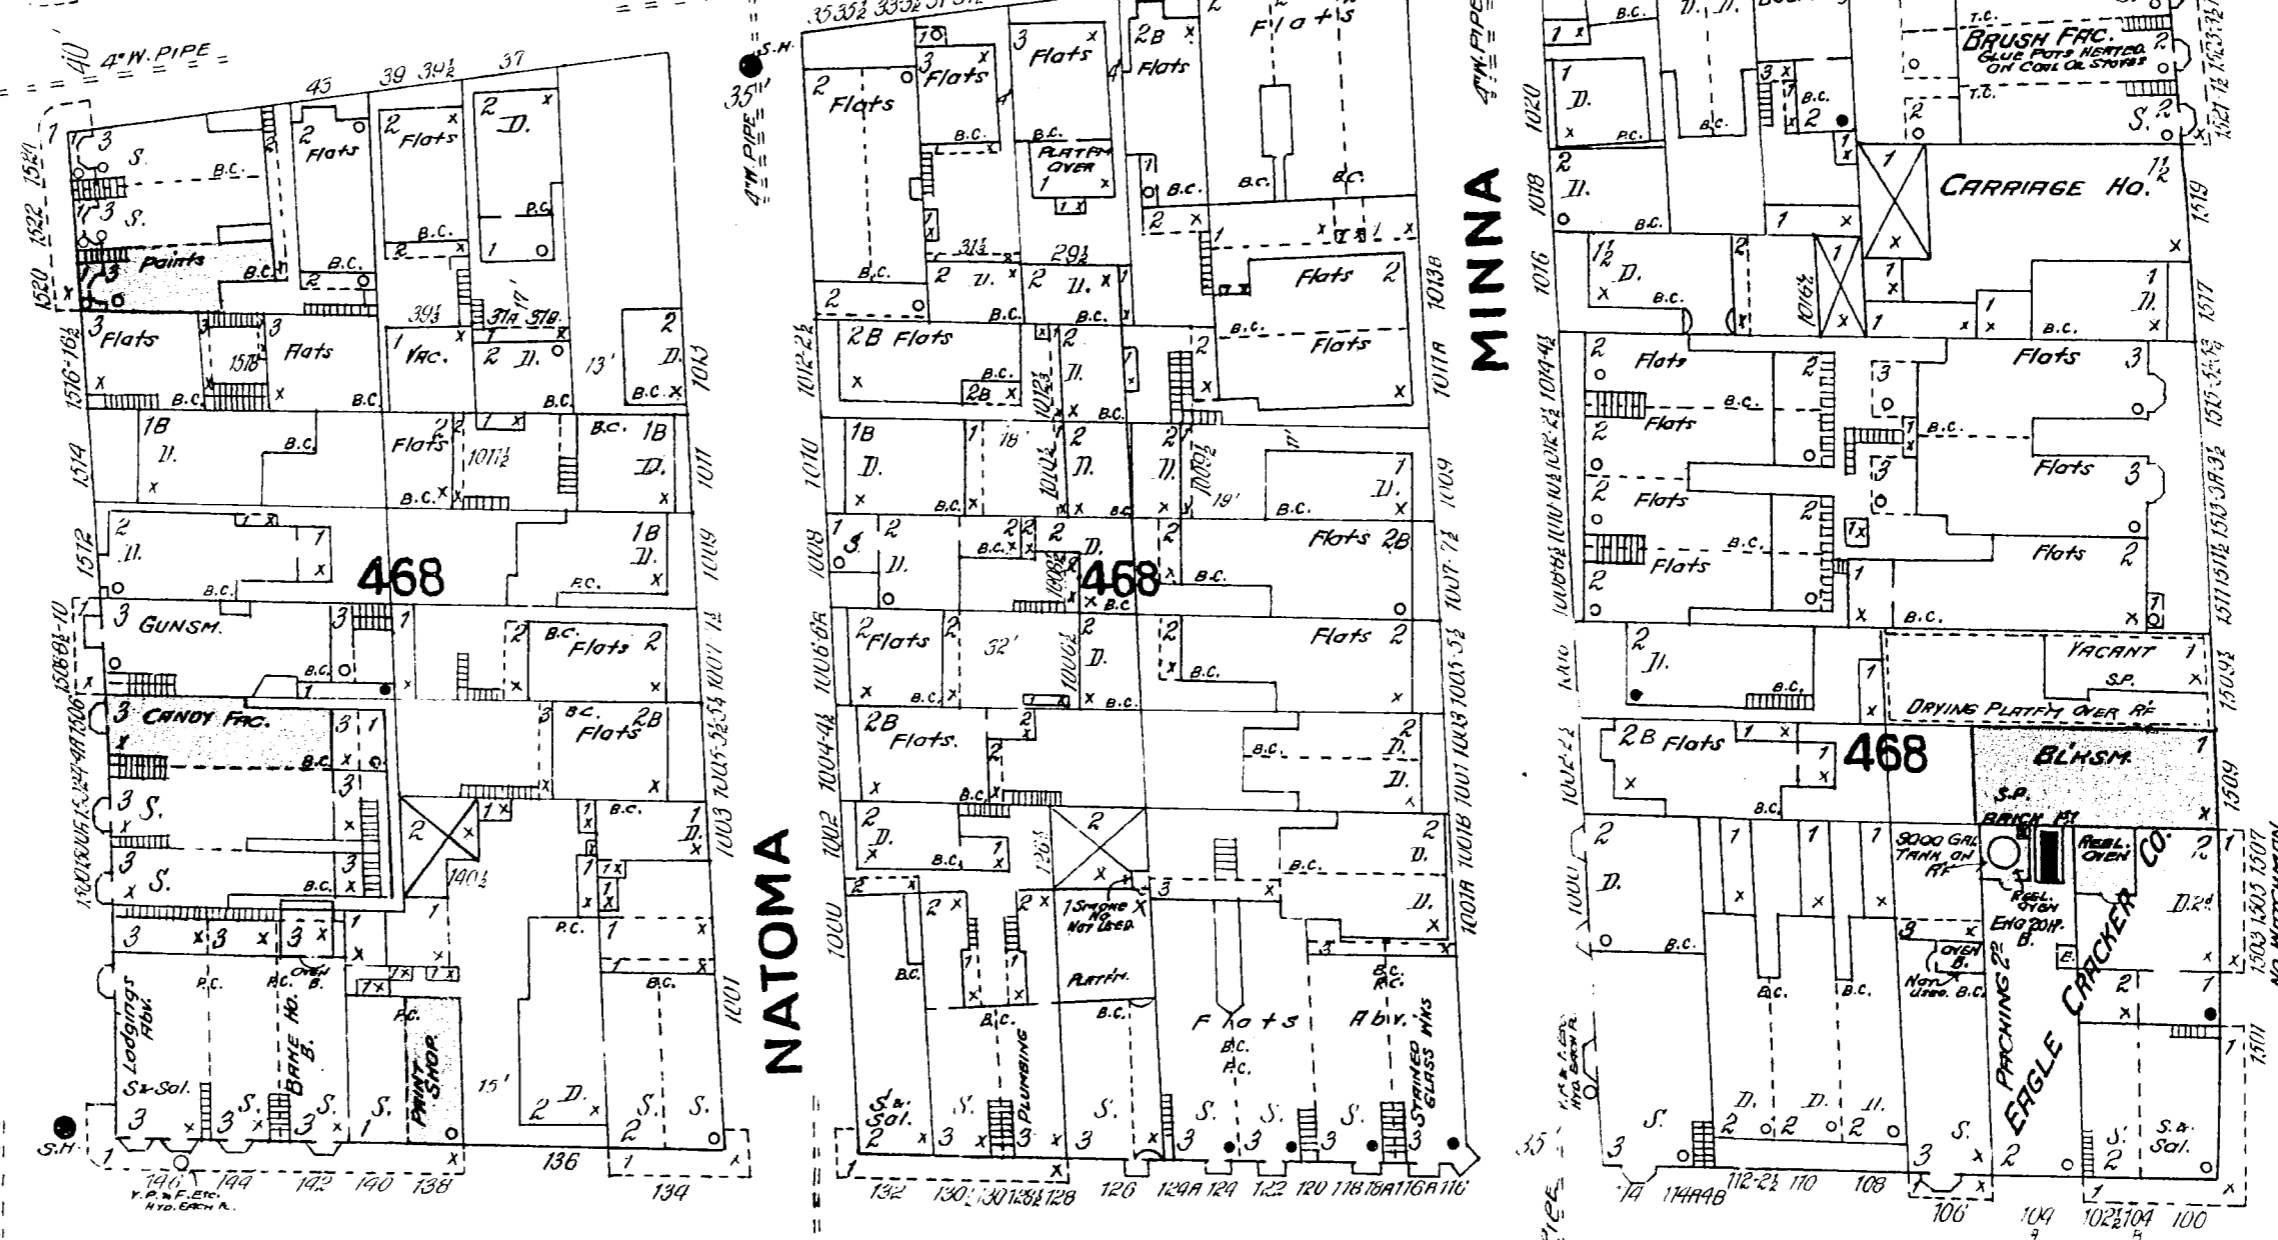


468

466

468

ELEVENTH

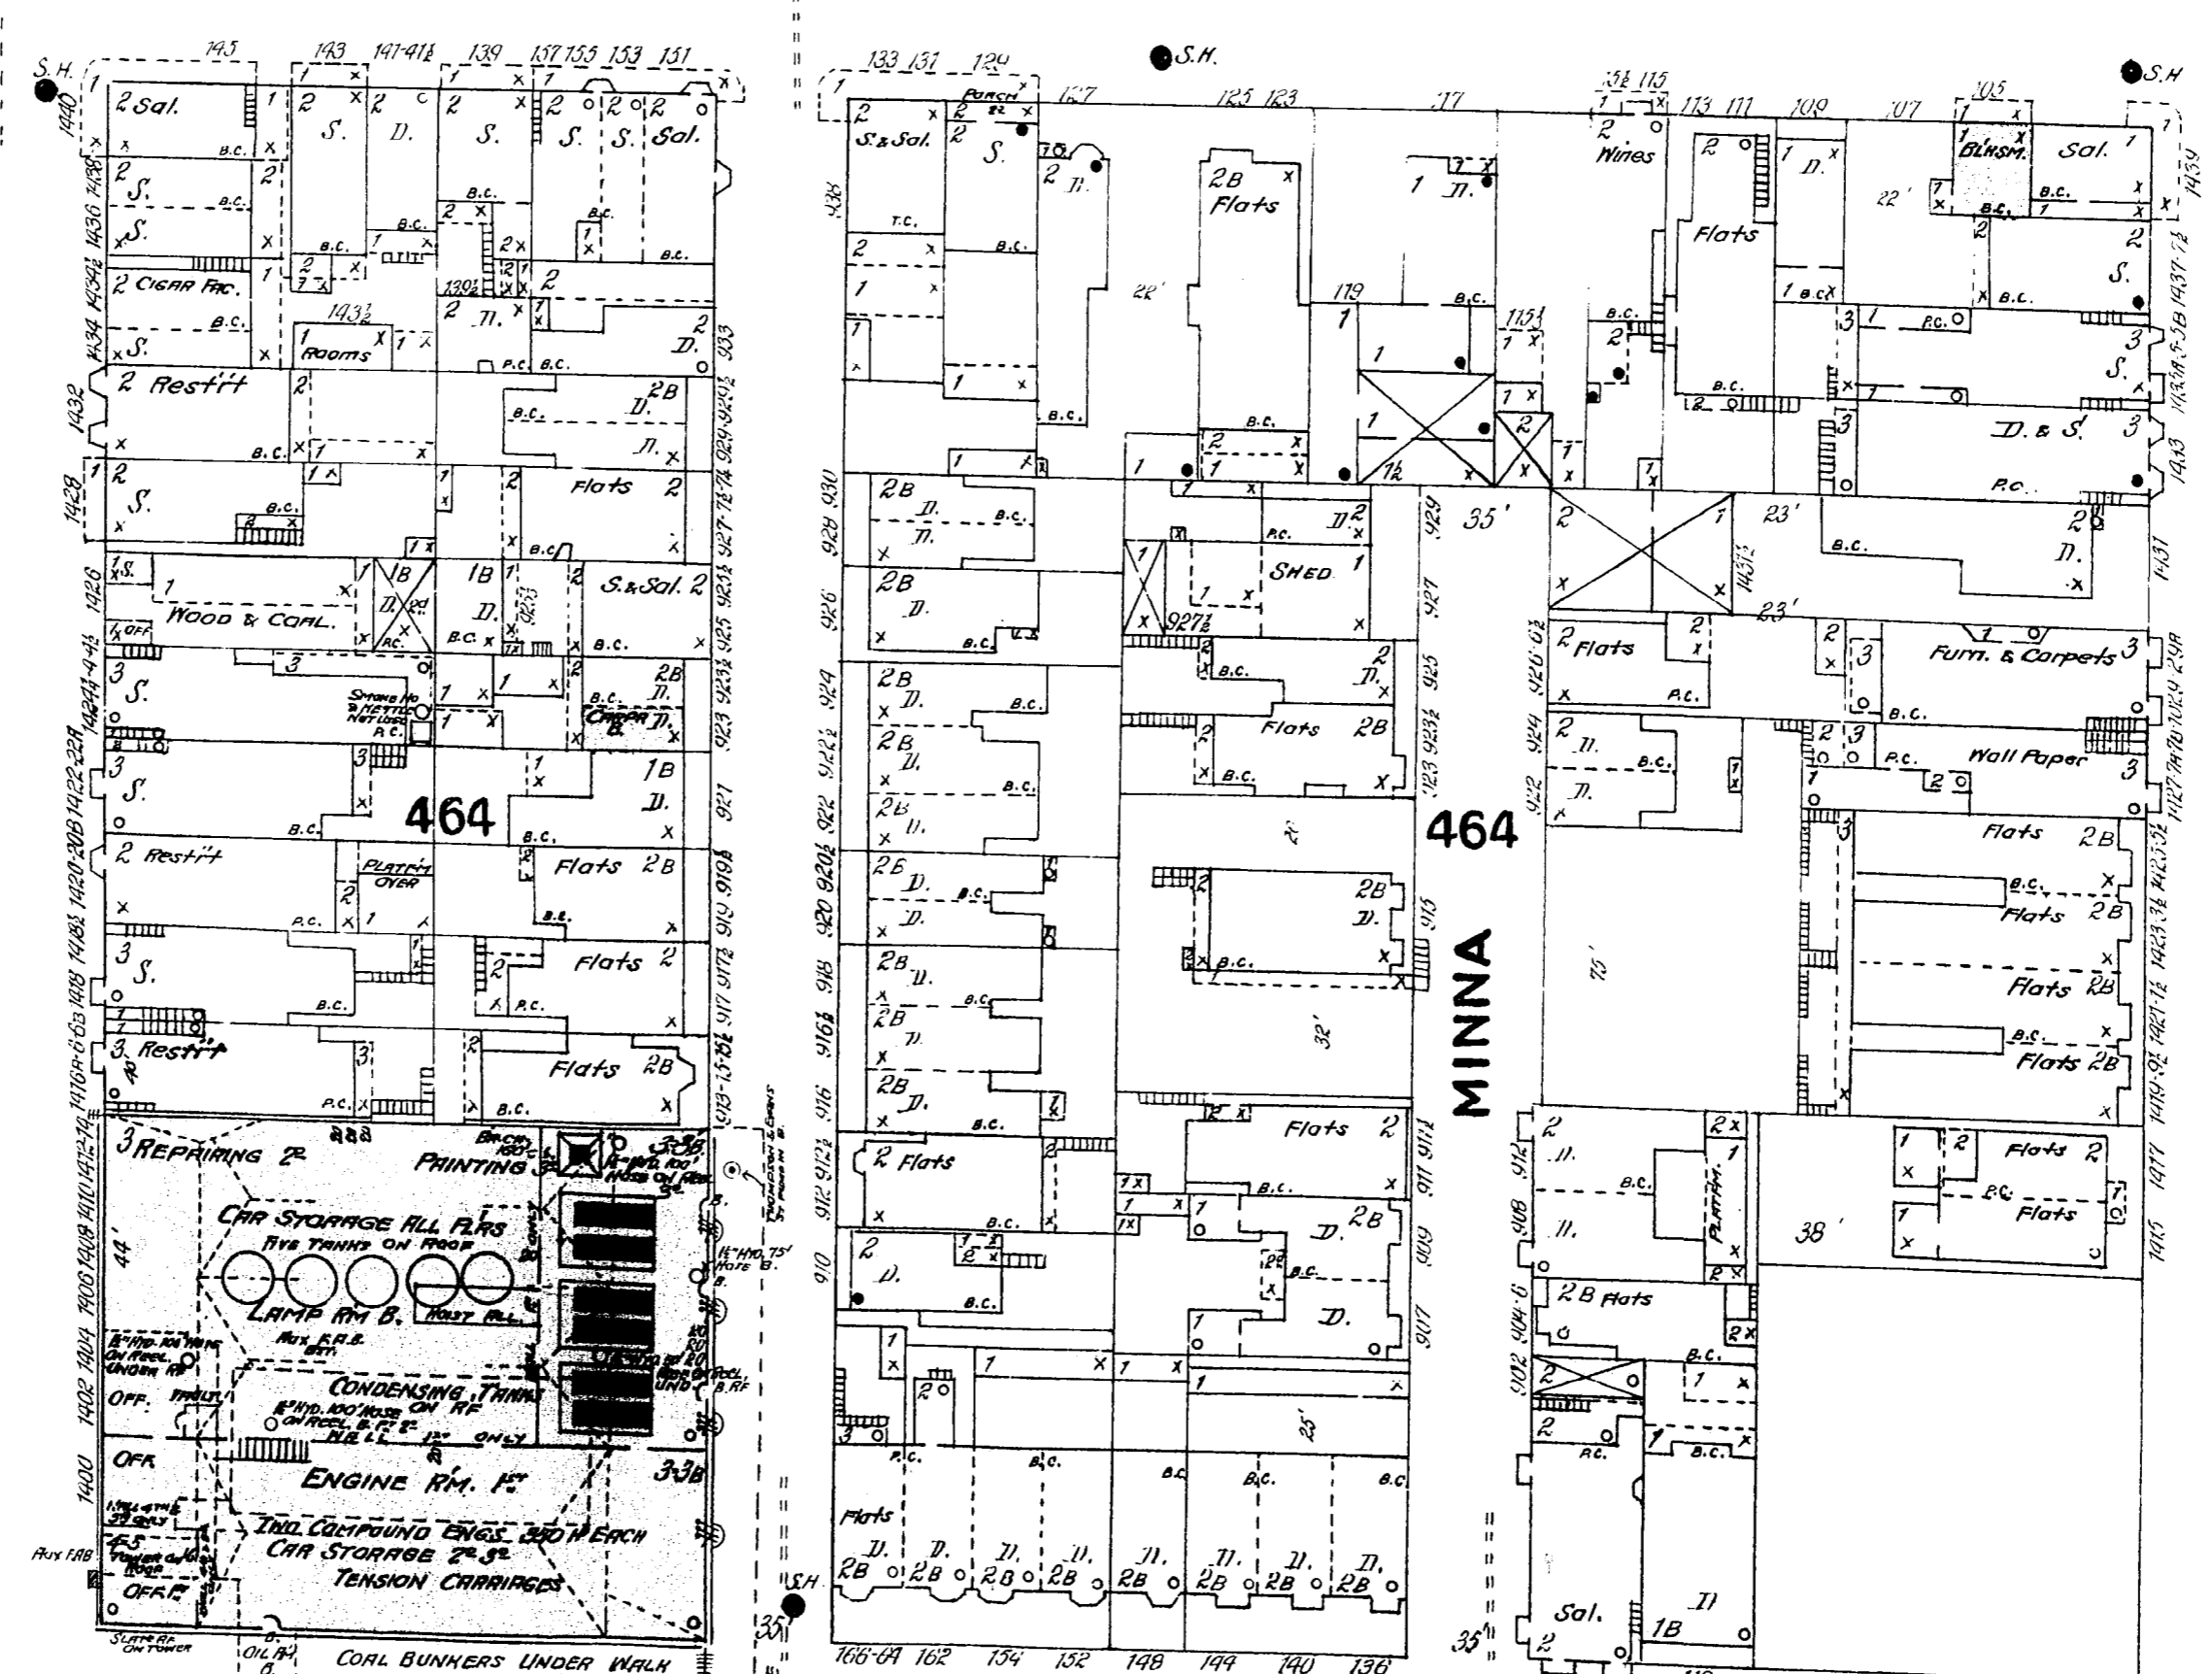

464

464

TENTH
143

Scale of Feet.

MARKET ST. CABLE RAILWAY CO'S

POWER & CAR HO.
ONE NIGHT WATCHMAN - LIGHTS ELECTRIC
TUBS & HOSE REELS AS SHOWN - TWO RUL.F.B. BOXES
PRIVATE RAIL & CITY WATER CONNECTION
CEILING OF BOILER RM CORR IRON WACHED
IRON POSTS SUPPORT FLOORS & ROOF

