
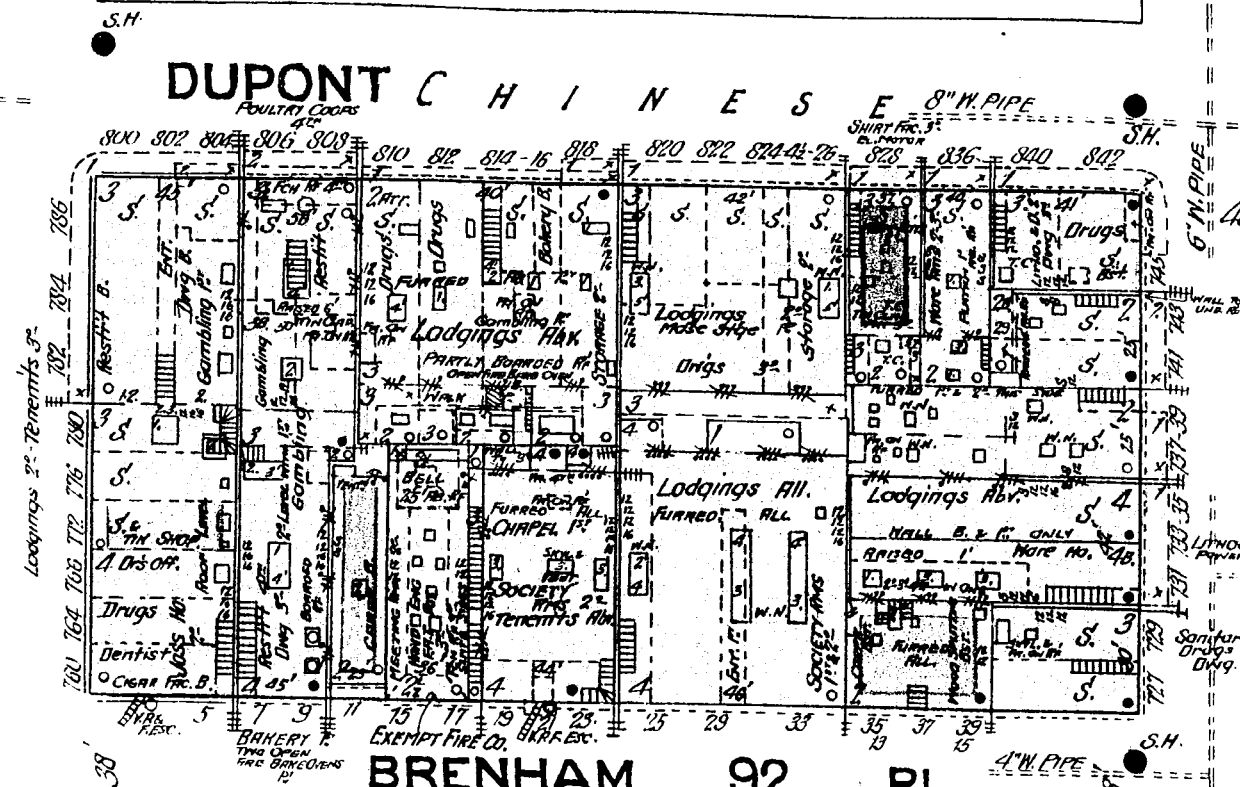



39

40


28

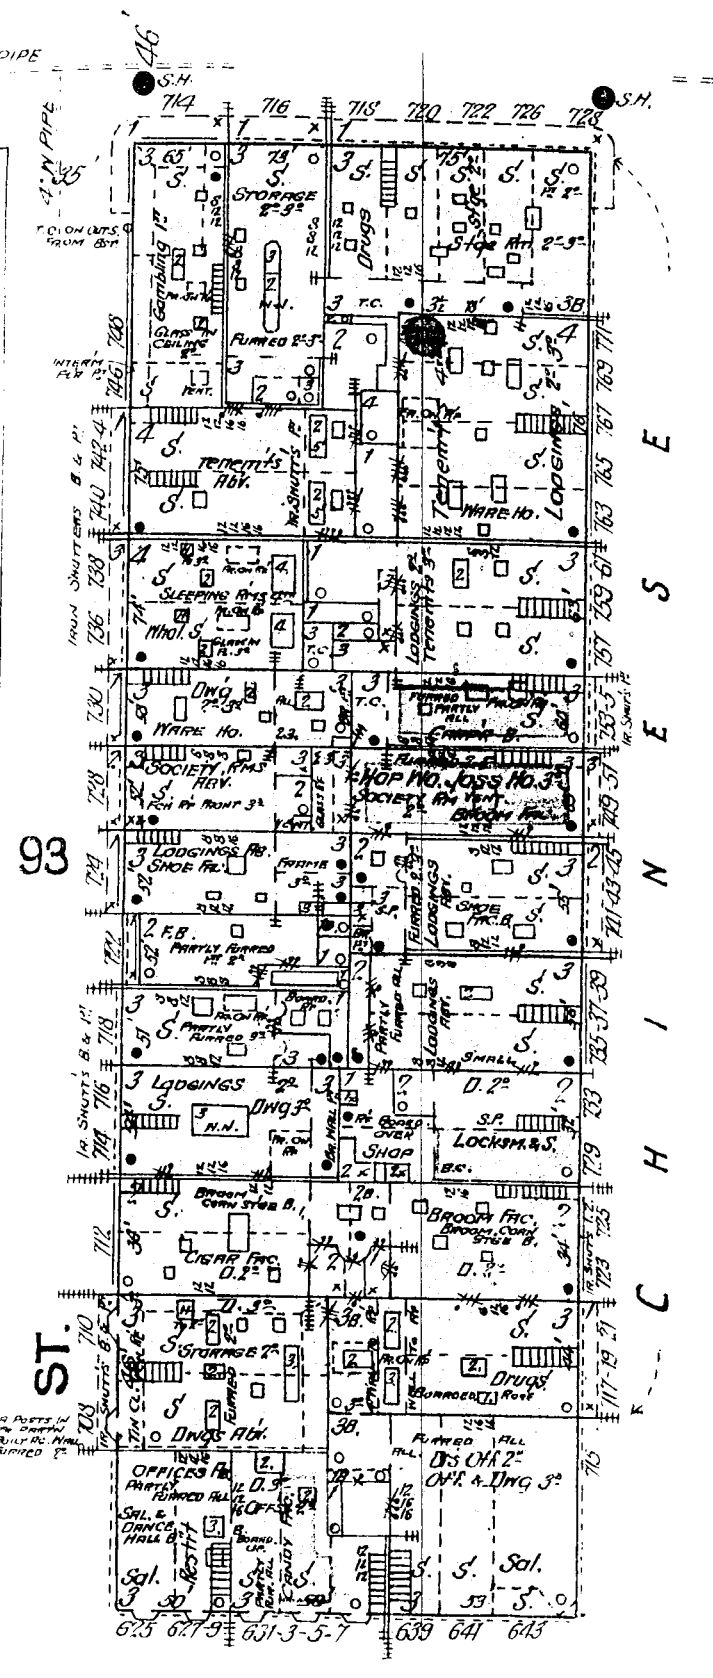

- NOTE -
 IN CHINA TOWN, STORES GENERALLY, CLUBS
 CLUB & GAMBLING ROOMS, RESTAURANTS &
 ALL JESS HOUSES ARE COOLED THROUGH
 CHINESE USE OPEN FIRES -
 KITCHENS ORDINARILY LOCATED IN REAR
 STOVE PIPES & TERRAZZ COITZ CHIMNEYS
 USED FOR FERTILIZERS

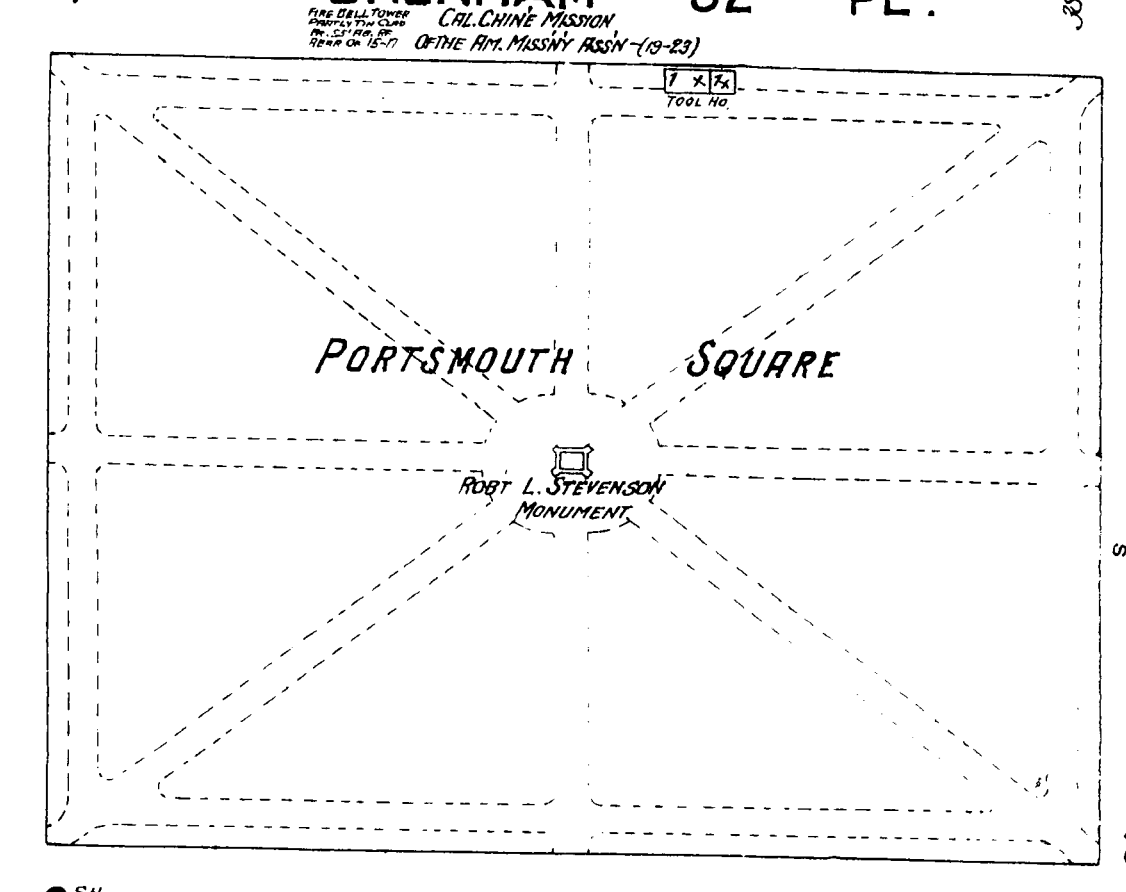

WASHINGTON

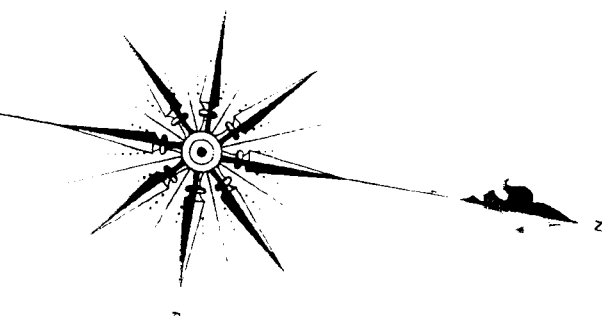


49 feet wide

KEARNEY


75 feet wide

28 27

29

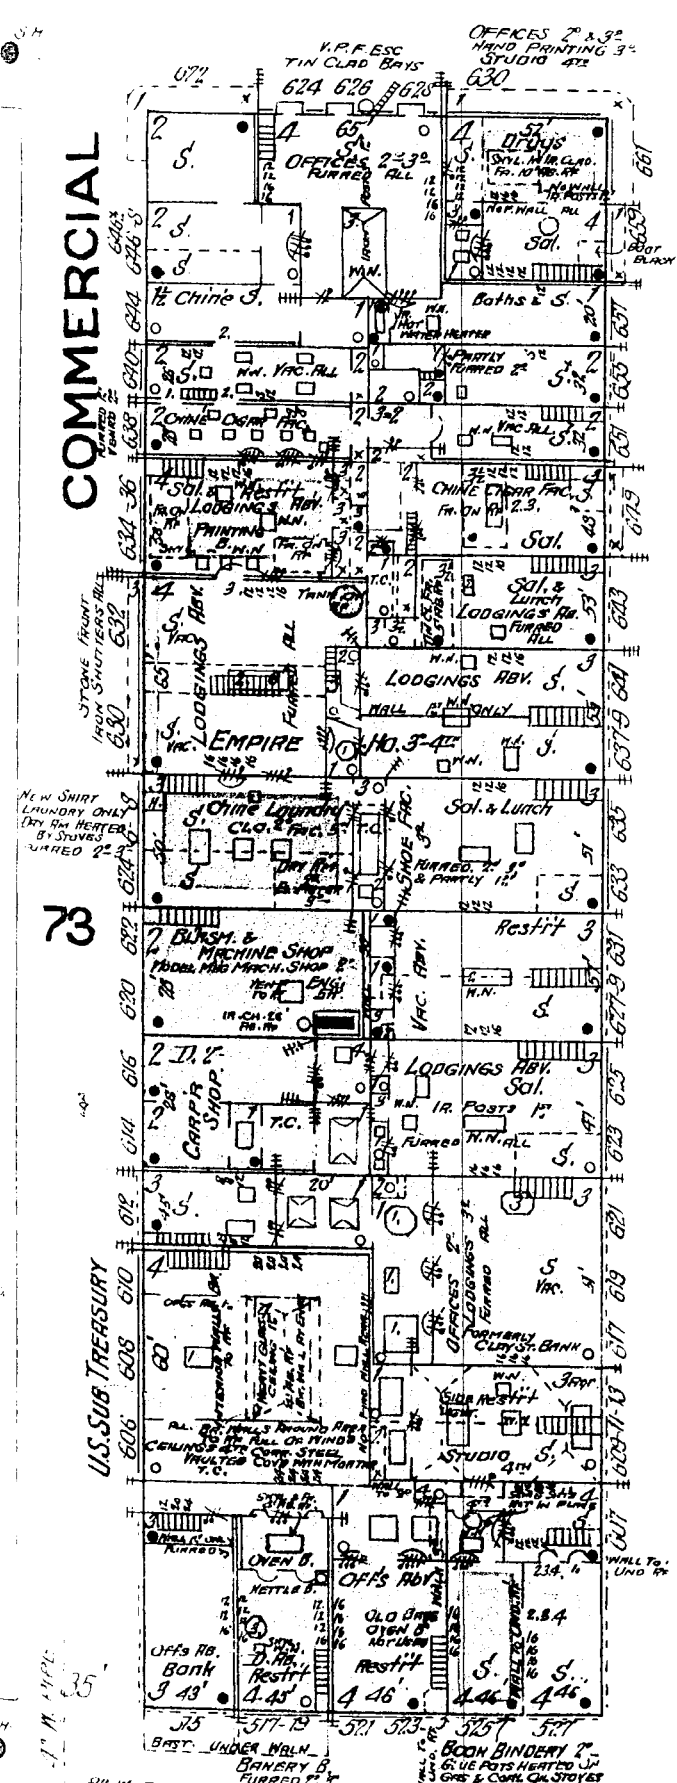


CLAY

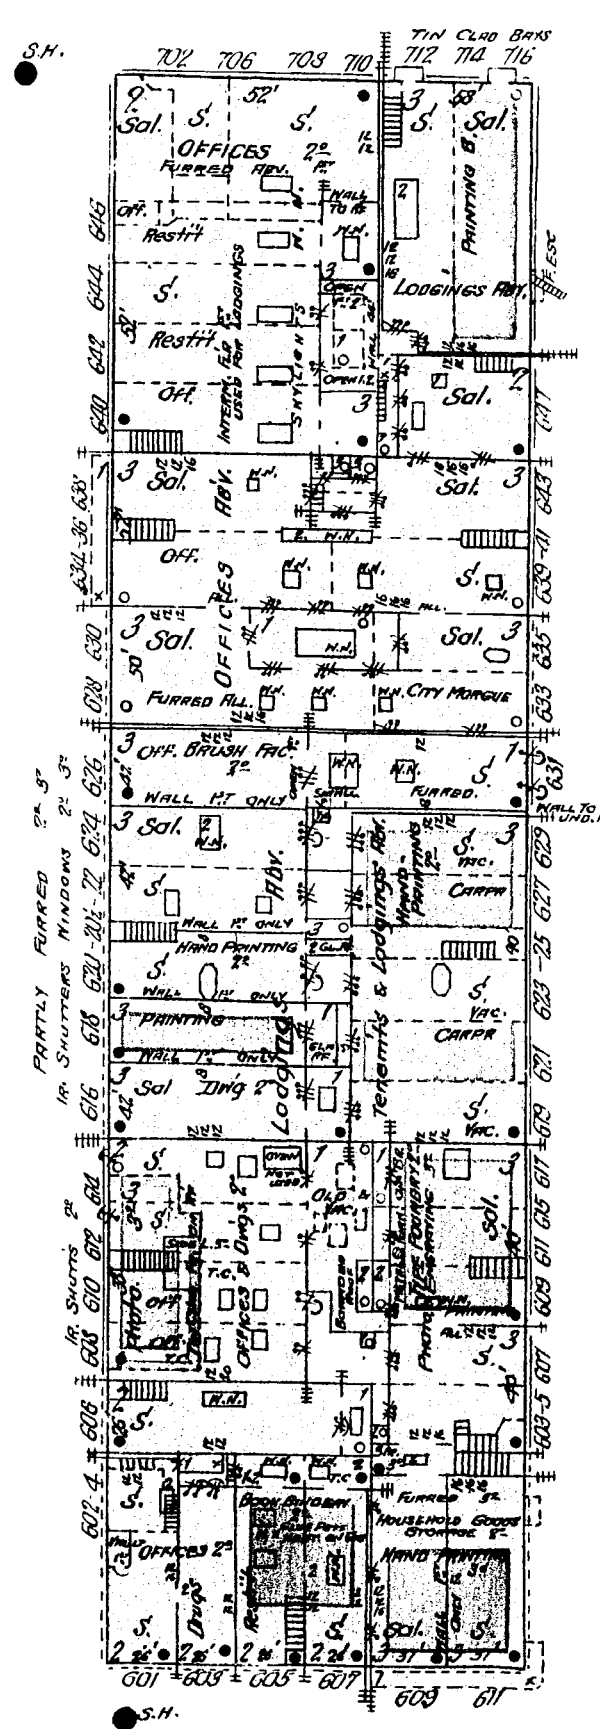


28 1/4 feet wide

MERCHANT

HALL of JUSTICE
CITY and COUNTY MUNICIPAL BLDG
 1ST. & 12. POLICE DEPT. & RECEIVING HOSPITAL
 2ND. POLICE COURTS - 3RD. SUPERIOR CRIMINAL COURTS - 4TH. CIVIL & COUNTY JAIL
 1ST. & 12. STONE FRONTS PRESSED BRICK FABRIC
 INDEPENDENT STEEL FRAME CONSTRN. OF CEMENT FULLED FLOORS
 DRAIN SYSTEM EXPANDED SHEET METAL LATH ON ALL CEILINGS & PARTIAL
 ROOF & STONE STAIRS GALVANIZED IRON MAIN CORNICE
 HEAT IND. WATER-NO. FIRE DEPARTMENTS
 BUILDING BEING COMPLETED AT TIME OF SURVEY

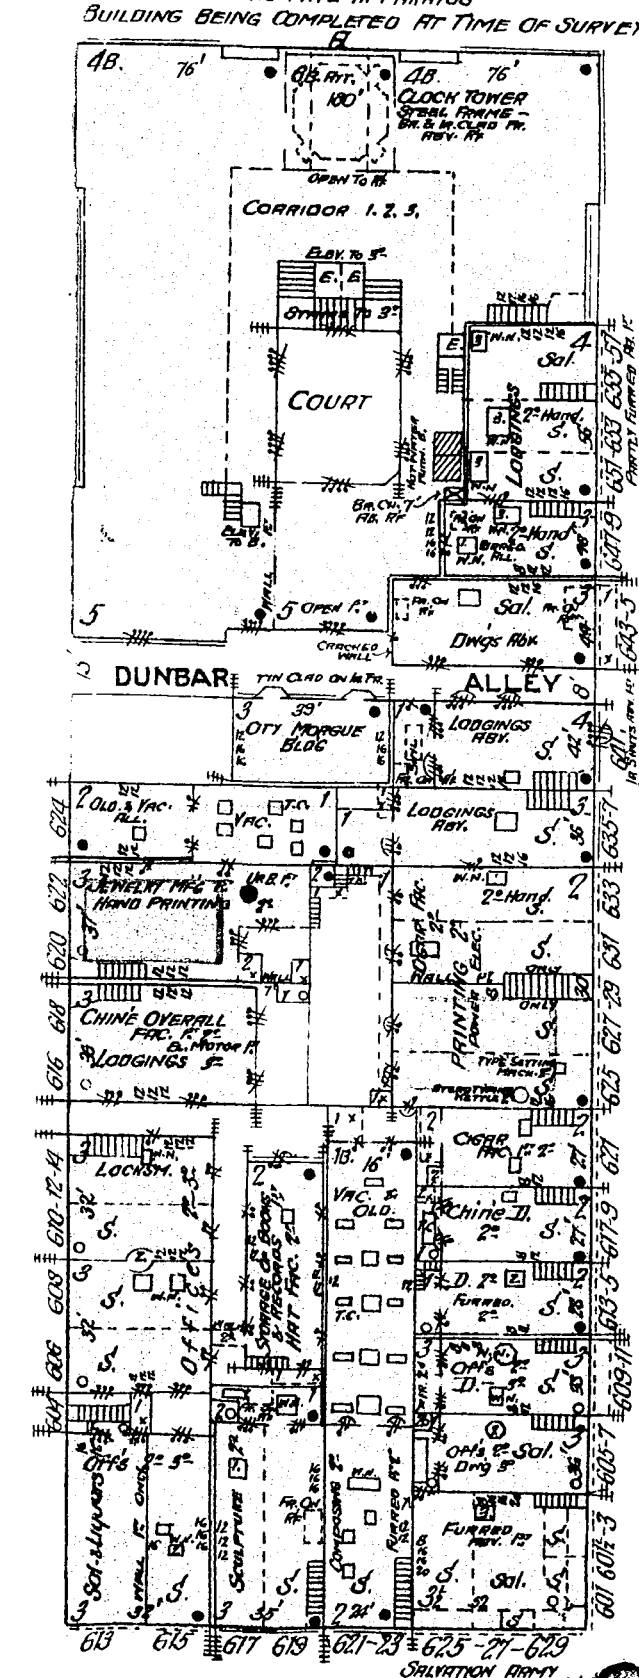

WASHINGTON

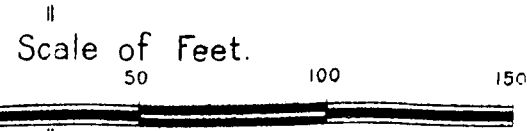

18